

£799,950

Grove Avenue, Hanwell, W7



- Semi-Detached House
- 2 Reception Rooms
- Fringes Of Golden Manor

- Five Double Bedrooms
- Great Location
- No Onward Chain



- Large Rear Garden
- 1978 Sq Ft

Grove Avenue, Hanwell, W7

A rare opportunity to acquire this Edwardian 'halls adjoining' semi detached family home. This stunning property boasts substantial living space throughout and is offered with an exceptional high standard of accommodation arranged over three floors.

The spacious master bedroom has an ensuite and also a walk in wardrobe, the property benefits from four further large double bedrooms, two separate reception rooms, a stunning family bathroom, utility room, downstairs shower room and a superb 'open plan' kitchen/dining room leading out to an almost 100 foot landscaped west facing garden.




Grove Avenue is a very popular location for a family looking for their dream home that offers an abundance of space and with good transport links, local shops, schools, Brent Valley golf course and the Bunny Park, all within walking distance. For the buyer looking for high ceilings, long hallways, original features, spacious living in an envious location then this property will tick all your boxes and will not be on the sales market for long. Offered with no onward chain.

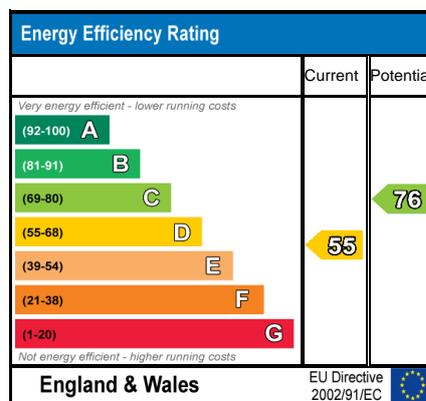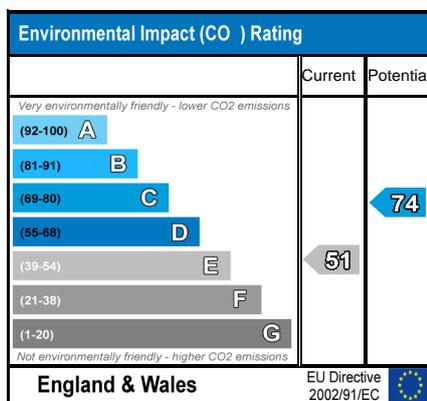



Grove Avenue
London
W7

Approx. Gross Internal Area = 184m square
= (1978 ft square)

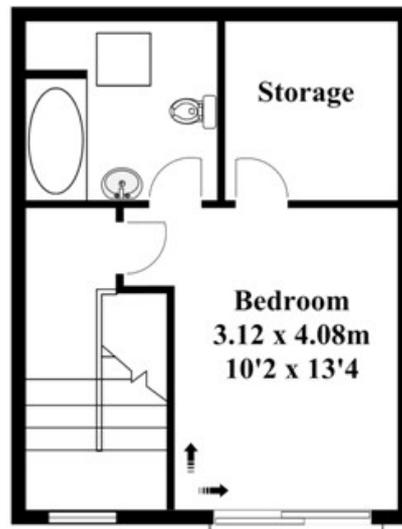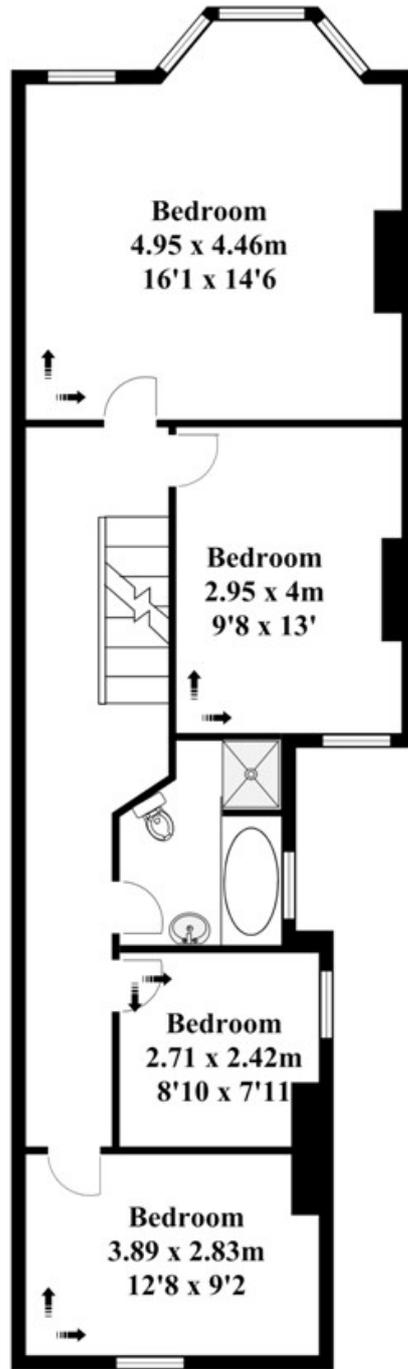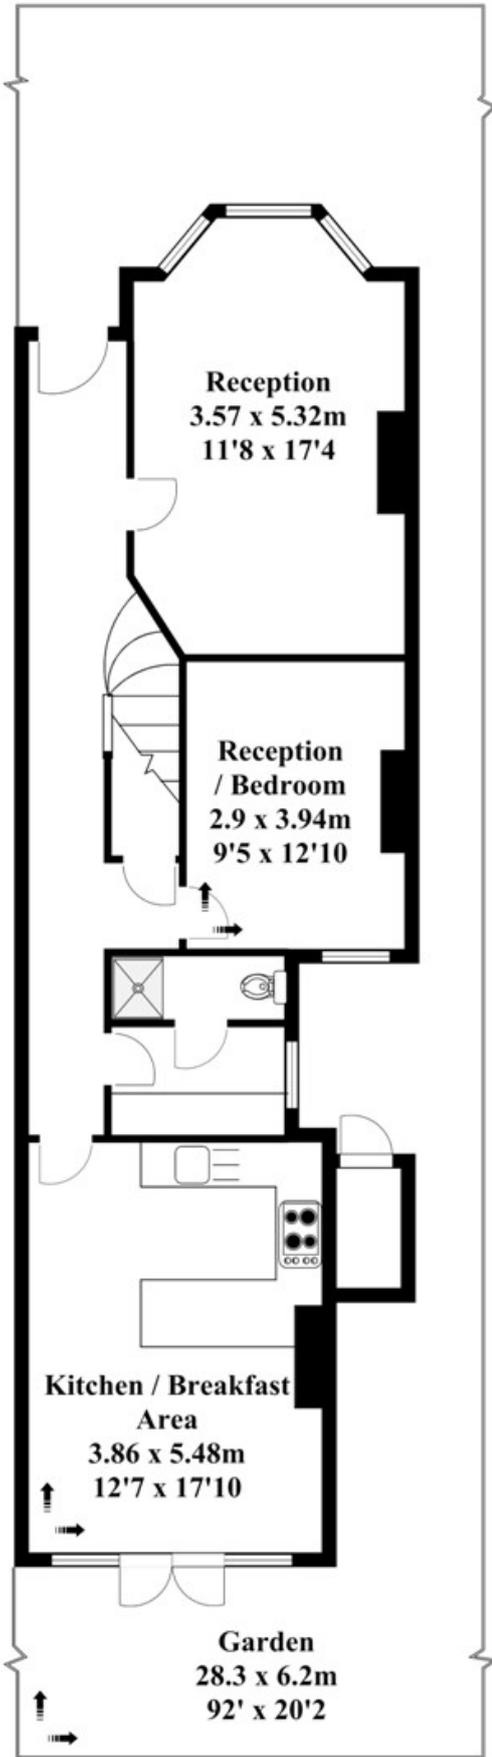

Plan produced by HP. Source.
For illustrative purposes only.
Not to scale.
Tel-07766340073

Directions

Location

Google

Map data ©2014 Google

VIEWING BY APPOINTMENT WITH AGENTS DOYLE SALES & LETTINGS

11 Broadway Buildings, Boston Rd, Hanwell, London, W7 3TT T: 020 8840 0171 E: info@doylesalesandlettings.co.uk W: www.doylesalesandlettings.co.uk/

General: While we endeavour to make our sales particulars fair, accurate and reliable, they are only a general guide to the property and, accordingly, if there is any point which is of particular importance to you, please contact the office and we will be pleased to check the position for you, especially if you are contemplating travelling some distance to view the property.

Measurements: These approximate room sizes are only intended as general guidance. You must verify the dimensions carefully before ordering carpets or any built-in furniture.

Services: Please note we have not tested the services or any of the equipment or appliances in this property, accordingly we strongly advise prospective buyers to commission their own survey or service reports before finalizing their offer to purchase.

THESE PARTICULARS ARE ISSUED IN GOOD FAITH BUT DO NOT CONSTITUTE REPRESENTATIONS OF FACT OR FORM PART OF ANY OFFER OR CONTRACT. THE MATTERS REFERRED TO IN THESE PARTICULARS SHOULD BE INDEPENDENTLY VERIFIED BY PROSPECTIVE BUYERS OR TENANTS. NEITHER DOYLE SALES & LETTINGS NOR ANY OF ITS EMPLOYEES OR AGENTS HAS ANY AUTHORITY TO MAKE OR GIVE ANY REPRESENTATION OR WARRANTY WHATEVER IN RELATION TO THIS PROPERTY.

YOUR HOME IS AT RISK IF YOU DO NOT KEEP UP REPAYMENTS ON A MORTGAGE OR OTHER LOAN SECURED ON IT.

Written quotations available on request. All loans secured on property. Life assurance is usually required.