



£900,000

Burnham Way, Ealing, W13




- 4 Bedrooms
- Newly Renovated
- Semi Detached
- Off Street Parking
- Over 1,500 Sq Ft
- Chain Free

A stunning semi-detached family home which has been recently renovated throughout and sympathetically extended to create a fantastic family home. The accommodation comprises wide entrance hallway, bay-fronted double reception room, office/study, fitted kitchen offering a contemporary finish with ample storage and integrated appliances and guest WC. Bi-fold doors lead to the south facing rear garden which is easy to maintain with a decked area. On the first floor you have 2 double bedrooms, single bedroom and family bathroom. The spacious master bedroom on the top floor boasts Juliette balcony, eves storage and en suite shower room. Further benefits with this property are large front garden, off street parking and offered chain free. Burnham Way is a quiet residential street perfect for Northfields and Boston Manor stations, Fielding school catchment, bus routes, road networks and the facilities on popular Northfields Avenue.



Burnham Way, W13

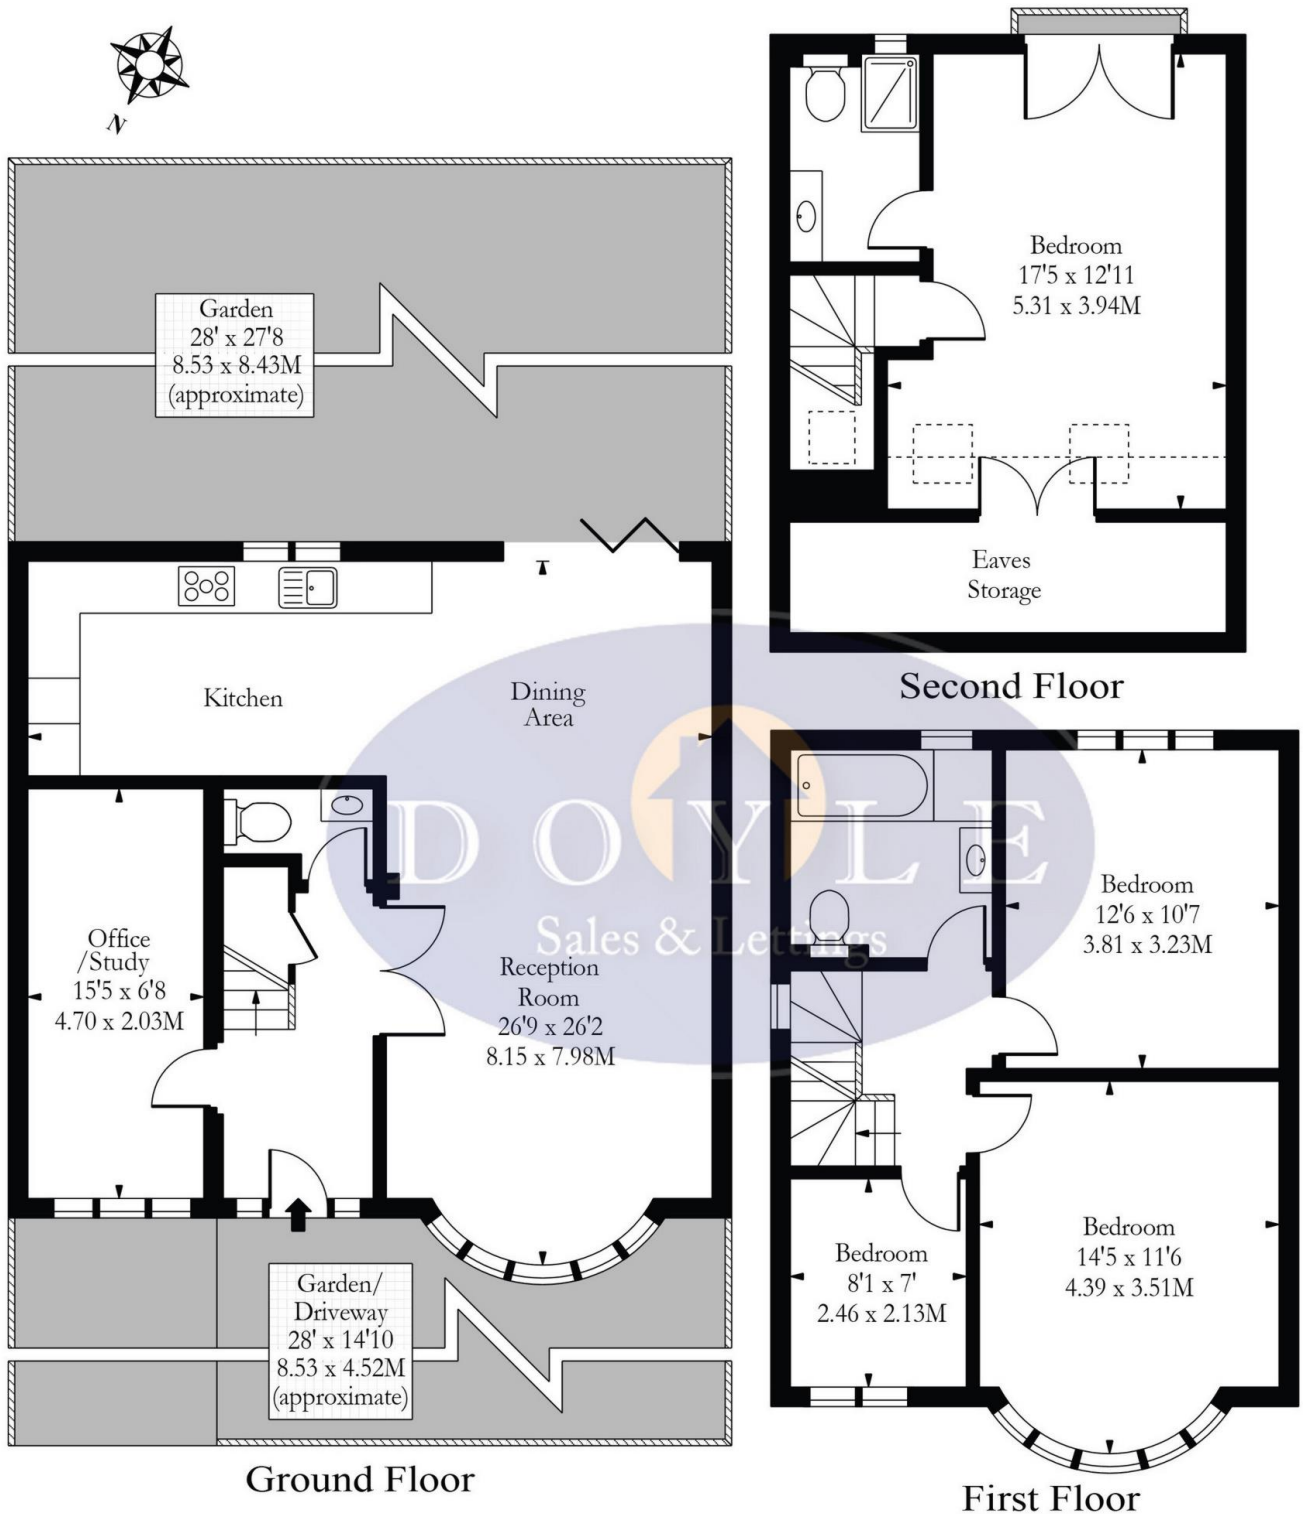

Approx Gross Internal Area 1506 Sq Ft - 139.91 Sq M
 (Including Restricted Height Area & Eaves Storage)

Illustration Purposes Only

Whilst every attempt has been made to ensure the accuracy of the floor plan contained here, measurements of doors, windows, rooms and any other items are approximate and no responsibility is taken for any errors, omissions or mis-statements. The plan is for illustrative purposes only, is not to scale and should be used as such by any prospective purchaser.

Map



VIEWING BY APPOINTMENT WITH AGENTS DOYLE SALES & LETTINGS

11 Broadway Buildings, Boston Rd, Hanwell, London, W7 3TT T: 020 8840 0171 E: info@doylesalesandlettings.co.uk W: www.doylesalesandlettings.co.uk

General: While we endeavour to make our sales particulars fair, accurate and reliable, they are only a general guide to the property and, accordingly, if there is any point which is of particular importance to you, please contact the office and we will be pleased to check the position for you, especially if you are contemplating travelling some distance to view the property.

Measurements: These approximate room sizes are only intended as general guidance. You must verify the dimensions carefully before ordering carpets or any built-in furniture.

Services: Please note we have not tested the services or any of the equipment or appliances in this property, accordingly we strongly advise prospective buyers to commission their own survey or service reports before finalizing their offer to purchase.

THESE PARTICULARS ARE ISSUED IN GOOD FAITH BUT DO NOT CONSTITUTE REPRESENTATIONS OF FACT OR FORM PART OF ANY OFFER OR CONTRACT. THE MATTERS REFERRED TO IN THESE PARTICULARS SHOULD BE INDEPENDENTLY VERIFIED BY PROSPECTIVE BUYERS OR TENANTS. NEITHER DOYLE SALES & LETTINGS NOR ANY OF ITS EMPLOYEES OR AGENTS HAS ANY AUTHORITY TO MAKE OR GIVE ANY REPRESENTATION OR WARRANTY WHATEVER IN RELATION TO THIS PROPERTY.

YOUR HOME IS AT RISK IF YOU DO NOT KEEP UP REPAYMENTS ON A MORTGAGE OR OTHER LOAN SECURED ON IT.

Written quotations available on request. All loans secured on property. Life assurance is usually required.

EPC Rating D

