



£489,950

Victoria Mansions, Church Road, Hanwell, W7




- 4 Double Bedrooms
- Communal Garden
- 780 Sq Ft
- Share Of Freehold
- Moments From Elizabeth Line
- Chain Free

A well presented, chain free, 4 double bedroom, 1st floor apartment, located moments from the Elizabeth line. The accommodation, which is 780 sq ft and offers period features, comprises shared entrance stairs to first floor hallway, spacious reception room, separate kitchen, 4 double bedrooms and shower room. Benefits include, share of the freehold and use of a communal garden. Victoria Mansions on Church Road is located moments from Hanwell Mainline Station (Elizabeth line), in an excellent school catchment such as St Josephs, Hobbayne, Drayton Manor High School and the renowned Andre Malraux French School in Laurie Road. The A40/M4 are within easy reach, great bus routes, good local amenities and parks including the popular Bunny Park (Hanwell Zoo) on Church Road.



Church Road W7 3BE

Approximate Gross Internal Area = 72.5 sq m / 780 sq ft

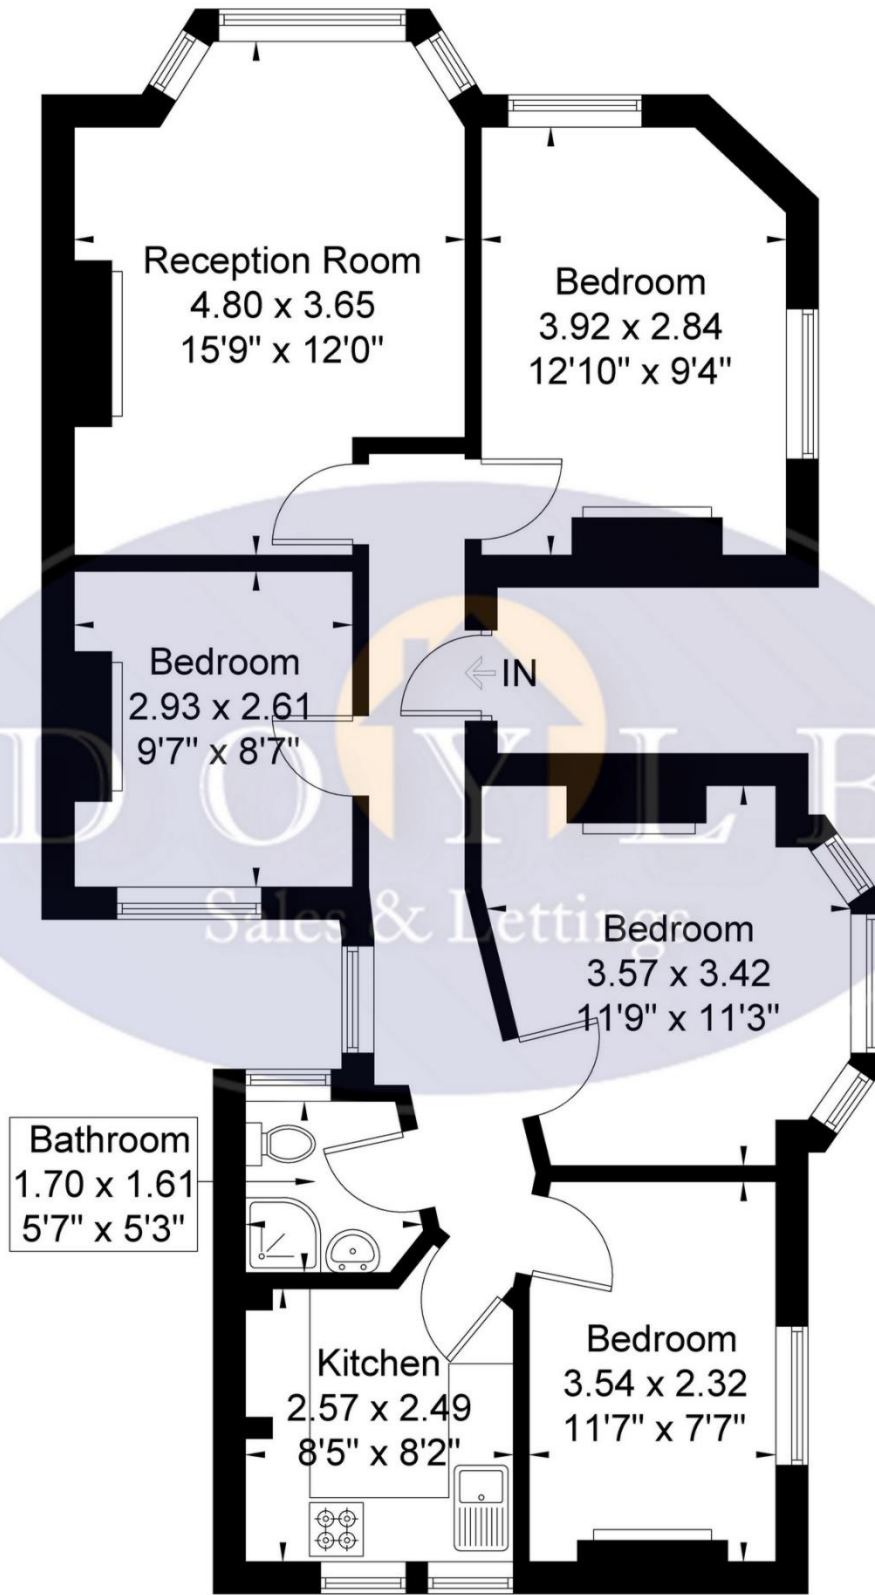

First Floor

Although every attempt has been made to ensure accuracy, all measurements are approximate.

The floorplan is for illustrative purposes only and not to scale.

© www.perspective.co.uk

Map



VIEWING BY APPOINTMENT WITH AGENTS DOYLE SALES & LETTINGS

11 Broadway Buildings, Boston Rd, Hanwell, London, W7 3TT T: 020 8840 0171 E: info@doylesalesandlettings.co.uk W: www.doylesalesandlettings.co.uk

General: While we endeavour to make our sales particulars fair, accurate and reliable, they are only a general guide to the property and, accordingly, if there is any point which is of particular importance to you, please contact the office and we will be pleased to check the position for you, especially if you are contemplating travelling some distance to view the property.

Measurements: These approximate room sizes are only intended as general guidance. You must verify the dimensions carefully before ordering carpets or any built-in furniture.

Services: Please note we have not tested the services or any of the equipment or appliances in this property, accordingly we strongly advise prospective buyers to commission their own survey or service reports before finalizing their offer to purchase.

THESE PARTICULARS ARE ISSUED IN GOOD FAITH BUT DO NOT CONSTITUTE REPRESENTATIONS OF FACT OR FORM PART OF ANY OFFER OR CONTRACT. THE MATTERS REFERRED TO IN THESE PARTICULARS SHOULD BE INDEPENDENTLY VERIFIED BY PROSPECTIVE BUYERS OR TENANTS. NEITHER DOYLE SALES & LETTINGS NOR ANY OF ITS EMPLOYEES OR AGENTS HAS ANY AUTHORITY TO MAKE OR GIVE ANY REPRESENTATION OR WARRANTY WHATEVER IN RELATION TO THIS PROPERTY.

YOUR HOME IS AT RISK IF YOU DO NOT KEEP UP REPAYMENTS ON A MORTGAGE OR OTHER LOAN SECURED ON IT.

Written quotations available on request. All loans secured on property. Life assurance is usually required.

EPC Graph

