



49 High Street, Hythe, Kent CT21 5AD



**FAIR VIEW,
SANDLING ROAD, POSTLING**

**£475,000 Freehold
NO ONWARD CHAIN**

Situated in an idyllic location in an area of outstanding natural beauty, this detached bungalow occupies a generous plot approaching an acre in total from where it commands stunning views over open countryside. The property requires repair and refurbishment but equally lends itself to redevelopment (STPP). EPC F



Fair View

Sandling Road, Postling, Nr Hythe CT21 4HB

Entrance Porch, Entrance Hall, Sitting Room, Dining Room, Sun Room, Kitchen, Two Bedrooms, Bathroom, Separate W.C., Grounds Approaching 1 Acre, Outbuildings, Parking

DESCRIPTION

An exceptional opportunity to acquire a single storey dwelling occupying a generous plot approaching one acre in total in an area of outstanding natural beauty. The bungalow has suffered a prolonged period of neglect, an element of structural damage and some dubious DIY projects. It is fair to say that it does now require an extensive programme of repair and refurbishment however, given the unique setting and the stunning panorama over open countryside which it enjoys, the property is considered well worthy of the expenditure required and has been priced accordingly.

The property offers comfortably proportioned accommodation with two reception rooms and two bedrooms on a generous footprint. It also presents a potential opportunity for redevelopment in its entirety subject to all necessary consents and approvals being obtained.

The setting is delightful being surrounded by open countryside with just one neighbouring property to the left. The land slopes upwards to the rear is laid largely to lawn. There is a generous driveway to the front providing ample parking. There are also a couple of outbuildings and two caravans (one on its side). The property is sold as seen.

For room sizes please refer to the floorplan.

SITUATION

Fair View is on the outskirts of the pretty village of Postling which is situated at the edge of the North Downs and at the foot of the Elham Valley within idyllic countryside which is classed as an area of outstanding natural beauty. The property is conveniently situated for access to Hythe (approximately 3.5 miles distant) and Lyminge (approximately 2 miles distant).

Lyminge is a well served village with local shops, surgeries, library and well regarded primary school. Hythe enjoys a bustling High Street, with its range of interesting shops, boutiques, restaurants and cafes, together with 4 supermarkets (including Waitrose), doctors surgeries, etc., an attractive, unspoilt seafront, the picturesque Royal Military Canal and a variety of sports and leisure facilities including 2 golf courses and the Hotel Imperial Leisure Centre. The area is fortunate in having particularly good communications with a main line railway station in Saltwood (Sandling 3 miles) and access to the M20, junction 11. The High Speed Link rail service to Stratford and St Pancras is available from Folkestone West (5 miles) and Ashford International (12.5 miles), with journey times of 53 and 37 minutes respectively. The Channel Tunnel Terminal is around 3 miles away the ferry port of Dover is 12 miles away. (All distances are approximate.)



The accommodation comprises:

ENTRANCE PORCH

Entered via a pair of timber panelled and glazed doors, windows to two sides, timber panelled and glazed door to:-

ENTRANCE HALL

Radiator, doors to bedrooms, door to inner hall, door to:-

SITTING ROOM

Brick built fireplace with recess housing log burning stove, windows to front, double doors through to dining room, two radiators, door to:-

KITCHEN

Fitted with base cupboards and integrated oven, work surface, coordinating wall cupboards, windows to front and side, stable door to side, door to dining room, door to:-

UTILITY ROOM

Fitted with base cupboards, work surface inset with stainless steel sink and drainer unit, window to rear.

BOILER ROOM

Housing wall mounted Veissman boiler.

DINING ROOM

Window to rear, radiator, door inner hall, door to:-

SUN ROOM

Windows to three sides, doors to rear garden.

INNER HALL

Access to loft space, built-in cupboard, radiator, door to entrance hall, door to:-

BATHROOM

Panelled bath, low level WC, window to rear, tiled floor, radiator.

CLOAKROOM

Low level WC, pedestal wash basin, part tiled walls, radiator.

BEDROOM 1

Windows to front and side, range of built-in cupboards, radiator.

BEDROOM 2

Range of built-in cupboards, windows to side and rear.

OUTSIDE

Fair View occupies a generous plot which is approaching one acre in total. The land slopes relatively gently upwards and away from Sandling Road from where a gate opens to a driveway providing off road parking. There are two garage/workshops and two caravans on the land sold as seen.

EPC Rating Band E

COUNCIL TAX

Band E approx. £2780.31 (2024/25)
Folkestone & Hythe District Council.

VIEWING

Strictly by appointment with **LAWRENCE & CO, 01303 266022.**

Lawrence & Co for itself and as agent for the vendor or lessor (as appropriate) gives notice that: 1 These particulars are only a general outline for the guidance of intending purchasers or lessees and do not constitute in whole or in part an offer or a Contract. 2 Reasonable endeavours have been made to ensure that the information given in these particulars is materially correct but any intending purchaser or lessee should satisfy themselves by inspection, searches, enquiries and survey as to the correctness of each statement. 3 All statements in these particulars are made without responsibility on the part of Lawrence & Co or the vendor or lessor. 4 No statement in these particulars is to be relied upon as a statement or representation of fact. 5 Neither Lawrence & Co nor anyone in its employment or acting on its behalf has authority to make any representation or warranty in relation to this property. 6 Nothing in these particulars shall be deemed to be a statement that the property is in good repair or condition or otherwise nor that any services or facilities are in good working order. 7 Photographs may show only certain parts and aspects of the property at the time when the photographs were taken and you should rely upon actual inspection. 8 No assumption should be made in respect of parts of the property not shown in photographs. 9 Any areas, measurements or distances are only approximate. 10 Any reference to alterations or use is not intended to be a statement that any necessary planning, building regulation, listed building or any other consent has been obtained. 11 Amounts quoted are exclusive of VAT if applicable. 12 Whilst reasonable endeavours have been made to ensure the accuracy of any floor plan contained in these particulars, all measurements and areas are approximate and no responsibility is taken for any error, omission or mis-statement. This plan is for illustrative purposes only and should be used as such by any prospective purchaser. 12a Any mapping contained within these particulars is for illustrative purposes only and should be used as such by any prospective purchaser. No responsibility is taken for any error, omission or mis-statement.







Fairview, Postling, CT21

Approximate Gross Internal Area = 122.6 sq m / 1320 sq ft

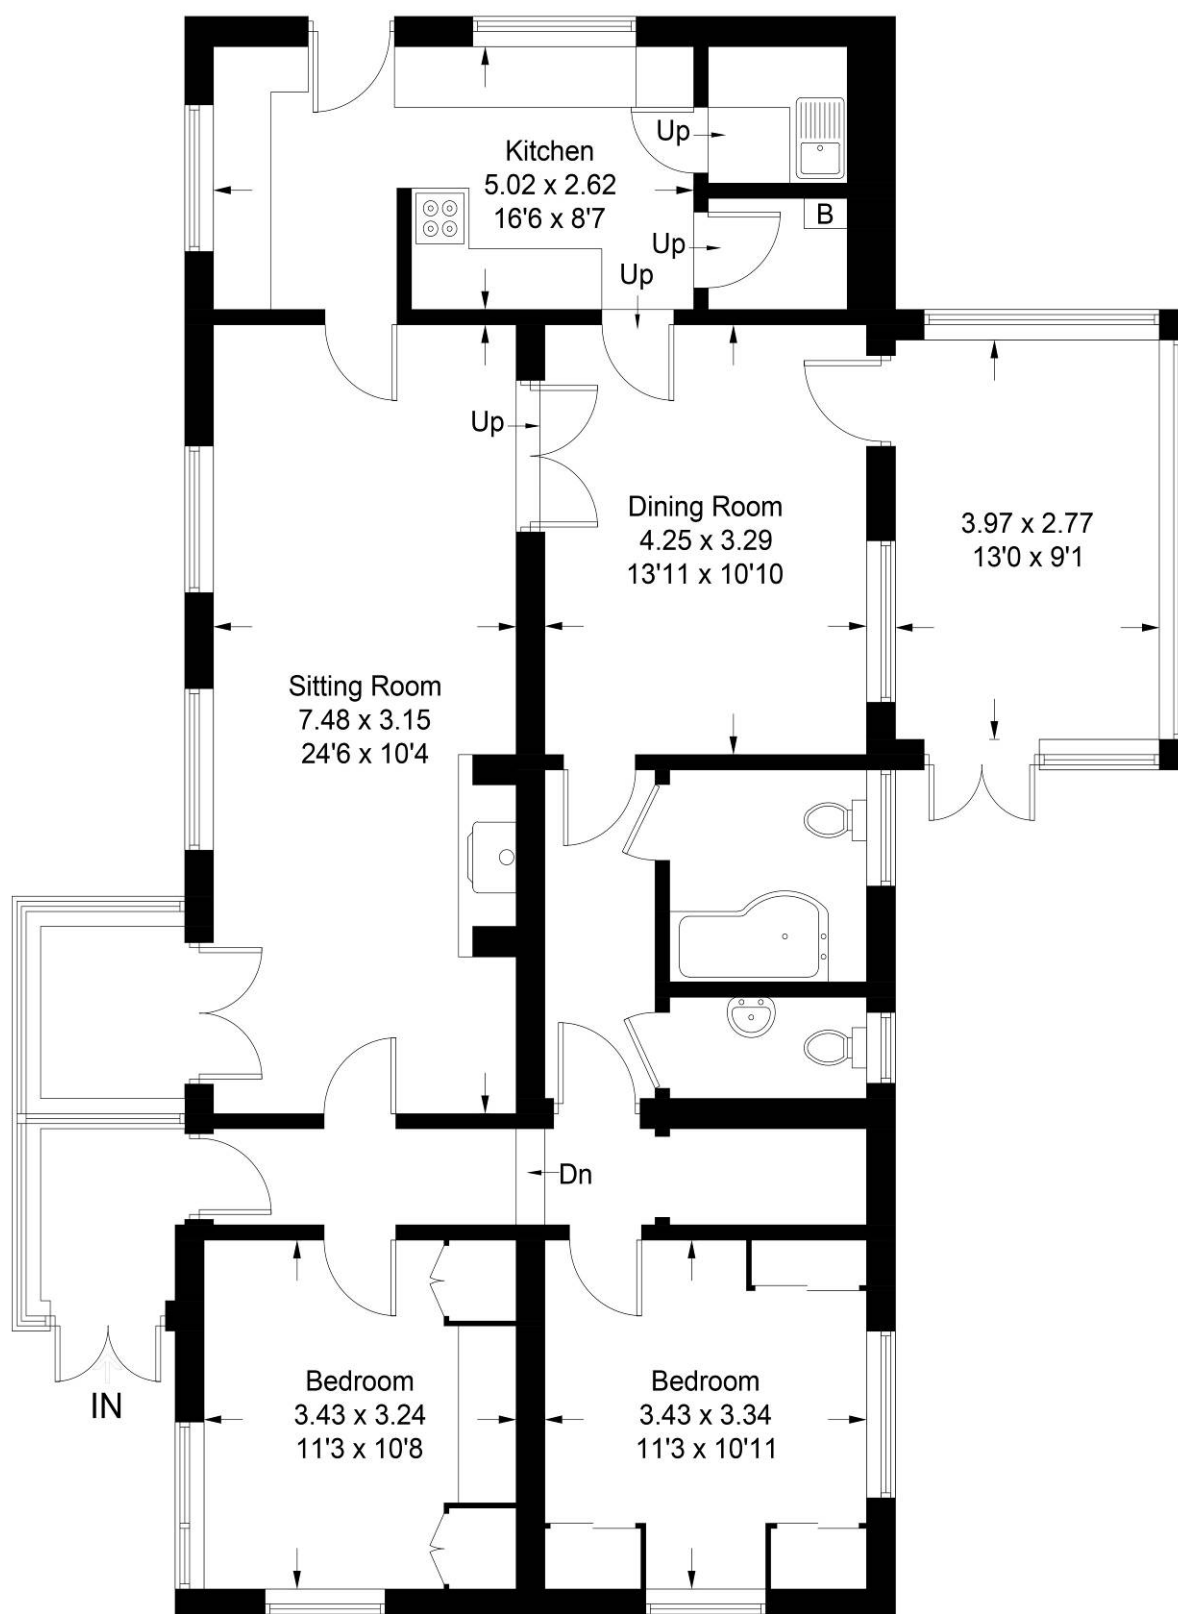


Illustration for identification purposes only, measurements are approximate, not to scale. floorplansUsketch.com © (ID1073648)