



49 High Street, Hythe, Kent CT21 5AD



**39 PALMBEACH AVENUE
HYTHE**

**£550,000 Freehold
NO ONWARD CHAIN**

In a popular location, this exceptional 3/4 bedroom chalet bungalow has been the subject of an extensive programme of refurbishment and extension resulting in a stunning home with generous living spaces designed to compliment a modern lifestyle. Delightful gardens & ample off-road parking. EPC C.



39 Palmbeach Avenue

Hythe

CT21 6NL

**Entrance Hall, Sitting/Dining Room, Kitchen,
Ground Floor Bedroom, Study/Bedroom 4, Bathroom,
First Floor Principal Bedroom, Further Bedroom & Shower Room
Gardens to Front & Rear, Substantial Summer House, Ample parking**

DESCRIPTION

This exceptional property has been the subject of a meticulously planned programme of extension, remodelling and refurbishment in recent years. The works have been completed to an exacting standard with a sleek modern finish throughout and the result is stunning with a property which has been transformed to provide a home tailored to offer versatile accommodation to compliment a modern lifestyle.

The accommodation, which totals approximately 1514 sq ft, comprises a generous entrance hall with ample storage, a sitting room/dining room with doors opening on to the rear garden, well fitted kitchen, ground floor bedroom, bathroom and study/bedroom 4. On the first floor is the principal bedroom, further bedroom and a shower room.

The house stands on a generous plot with the front garden incorporating ample parking and a generous area of lawn. The rear garden has been designed to provide the perfect, secluded environment for alfresco dining and entertaining and incorporates a substantial timber framed garden room.

SITUATION

The property is situated in a desirable residential location approximately a mile-and-a-half to the west of Hythe town centre, with a bus route nearby for easy access to Hythe, Folkestone, Ashford, New Romney, etc. The Royal Military Canal, cycle path and local beauty spot The Roughts with pleasant walks, picnic areas, etc., are only a short walk away.

Hythe is a well-served town with a bustling High Street, 4 supermarkets (including Waitrose, Sainsbury and Aldi) and range of independent shops and restaurants. There are two golf courses and a Leisure Centre at the Hotel Imperial, all within easy reach and there is a variety of other sports and leisure facilities in the vicinity.

The M20 (Junction 13) and Channel Tunnel Terminal are both approximately 4 miles distant and there is a mainline railway station at Saltwood, approximately 3 miles away. The High Speed Link to London St Pancras is available from Ashford International Station with a journey time of approximately 37 minutes or Folkestone with a journey time of approximately 53 minutes.



The accommodation comprises:

ENTRANCE HALL

A generous space entered via a timber effect composite and double glazed door with opaque double glazed panels to either side, full wall of storage cupboards, contemporary vertical radiator, access to loft space), recessed lighting, door to:

INNER HALL

Staircase to 1st floor, access to loft space, access to deep shelved storage cupboard, timber effect flooring, radiator, doors to kitchen, bedroom, cloakroom and:

SITTING/DINING ROOM

Two pairs of double glazed casement doors with double full height windows to either side opening to and overlooking the garden, contemporary vertical radiator, door to:

BEDROOM/STUDY

Double glazed window to front, access to loft space, radiator.

BEDROOM

Fitted wardrobe cupboards, double glazed window to front, coved ceiling, radiator.

KITCHEN

Well fitted with a range of base cupboard and drawer units incorporating integrated dishwasher, recess and plumbing for washing machine and tumble dryer, recess for Electric cooker with stainless steel extractor hood above, recesses for undercounter fridge and

freezer, worksurface inset with 1 ½ bowl stainless steel sink and drainer unit, tiled splashbacks, coordinating wall cupboards, built-in cupboard housing the Worcester gas boiler, double glazed window to rear overlooking the garden and obscure double glazed door to side, recessed lighting, coved ceiling, tiled floor.

BATHROOM

Low-level WC, pedestal wash basin, bath with mixer tap and separate shower attachment, glazed shower screen, localised tiling, shaver point and light, obscure double glazed window to side, extractor fan, tiled floor, heated ladder towel rail.

FIRST FLOOR LANDING

Double glazed window to rear, coved ceiling, doors to:

PRINCIPAL BEDROOM

Fitted wardrobes concealed by sliding mirrored doors, pair of double glazed windows to rear overlooking the garden, Pair of Velux windows, radiator.


BEDROOM

Pair of Velux windows, radiator.

SHOWER ROOM

Tiled shower enclosure with Mira electric shower, pedestal wash basin, low-level WC, obscure double glazed window to rear, localised tiling, shaver point and light, coved ceiling, extractor fan, heated ladder towel rail.

Lawrence & Co for itself and as agent for the vendor or lessor (as appropriate) gives notice that: 1 These particulars are only a general outline for the guidance of intending purchasers or lessees and do not constitute in whole or in part an offer or a Contract. 2 Reasonable endeavours have been made to ensure that the information given in these particulars is materially correct but any intending purchaser or lessee should satisfy themselves by inspection, searches, enquiries and survey as to the correctness of each statement. 3 All statements in these particulars are made without responsibility on the part of Lawrence & Co or the vendor or lessor. 4 No statement in these particulars is to be relied upon as a statement or representation of fact. 5 Neither Lawrence & Co nor anyone in its employment or acting on its behalf has authority to make any representation or warranty in relation to this property. 6 Nothing in these particulars shall be deemed to be a statement that the property is in good repair or condition or otherwise nor that any services or facilities are in good working order. 7 Photographs may show only certain parts and aspects of the property at the time when the photographs were taken and you should rely upon actual inspection. 8 No assumption should be made in respect of parts of the property not shown in photographs. 9 Any areas, measurements or distances are only approximate. 10 Any reference to alterations or use is not intended to be a statement that any necessary planning, building regulation, listed building or any other consent has been obtained. 11 Amounts quoted are exclusive of VAT if applicable. 12 Whilst reasonable endeavours have been made to ensure the accuracy of any floor plan contained in these particulars, all measurements and areas are approximate and no responsibility is taken for any error, omission or mis-statement. This plan is for illustrative purposes only and should be used as such by any prospective purchaser. 12a Any mapping contained within these particulars is for illustrative purposes only and should be used as such by any prospective purchaser. No responsibility is taken for any error, omission or mis-statement.

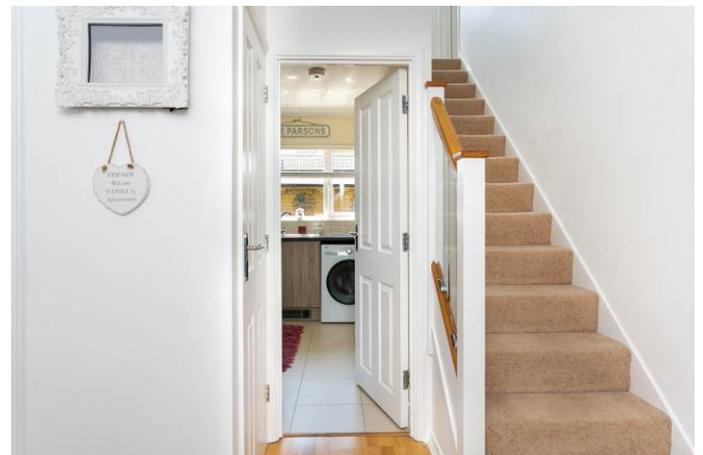



OUTSIDE

REAR GARDEN

To the rear of the property is a stone paved terrace spanning the whole width of the house which leads to an area of lawn and a large timber framed Garden room and bar.

GARDEN ROOM

Of timber framed construction with a generous covered area with power and light, pair of timber doors gives access to the bar which is fitted with a range of base cupboard and drawer units, integrates fridge, worksurface, coordinating wall cupboards and recess for fridge freezer.

A further covered seating area leads to a useful store room. Also incorporated in the garden is a timber framed shed (with light

and power) and bbq. Outside lights, outside tap.

FRONT GARDEN

To the front of the property is a generous driveway topped in stone and providing ample off-road parking, a central paved pathway leads to the front door and is flanked by a generous expanse of lawn, set behind a low brick built wall.


EPC Rating C

COUNCIL TAX

Band D approx. £2409.11 (2025/26)
Folkestone & Hythe District Council.

VIEWING


Strictly by appointment with **LAWRENCE & CO, 01303 266022.**

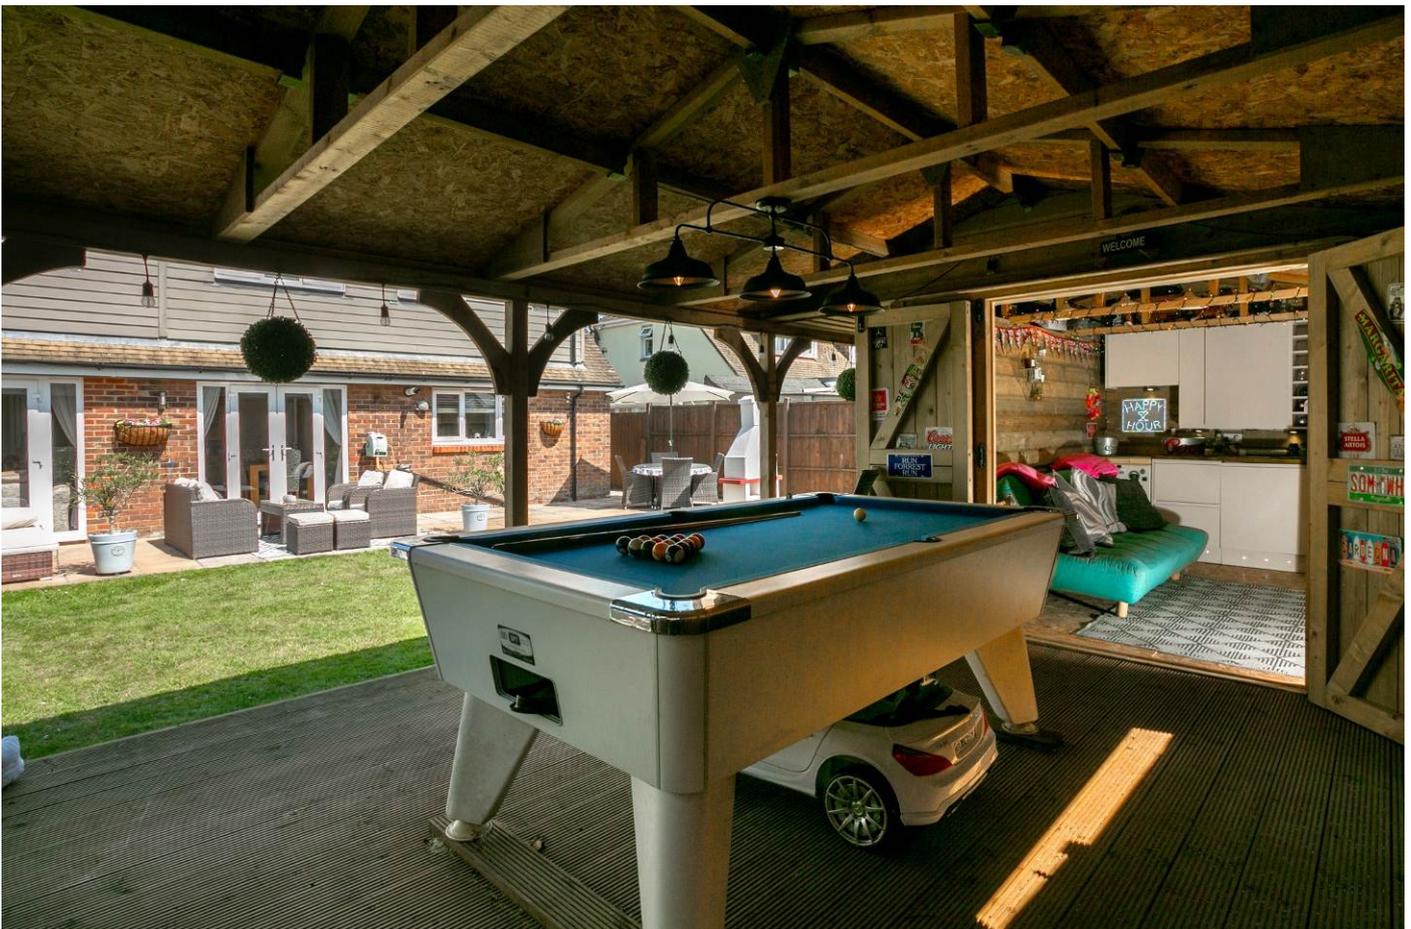


Palmbeach Avenue, Hythe, CT21

Approximate Gross Internal Area = 140.7 sq m / 1514 sq ft

 = Reduced headroom below 1.5m / 5'0

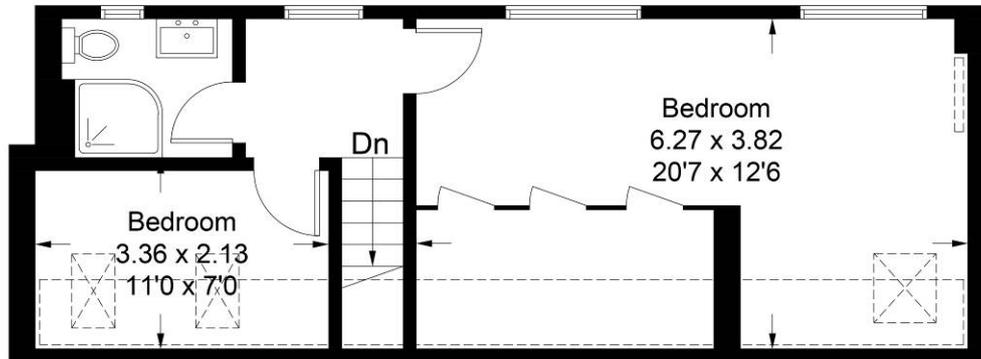

First Floor

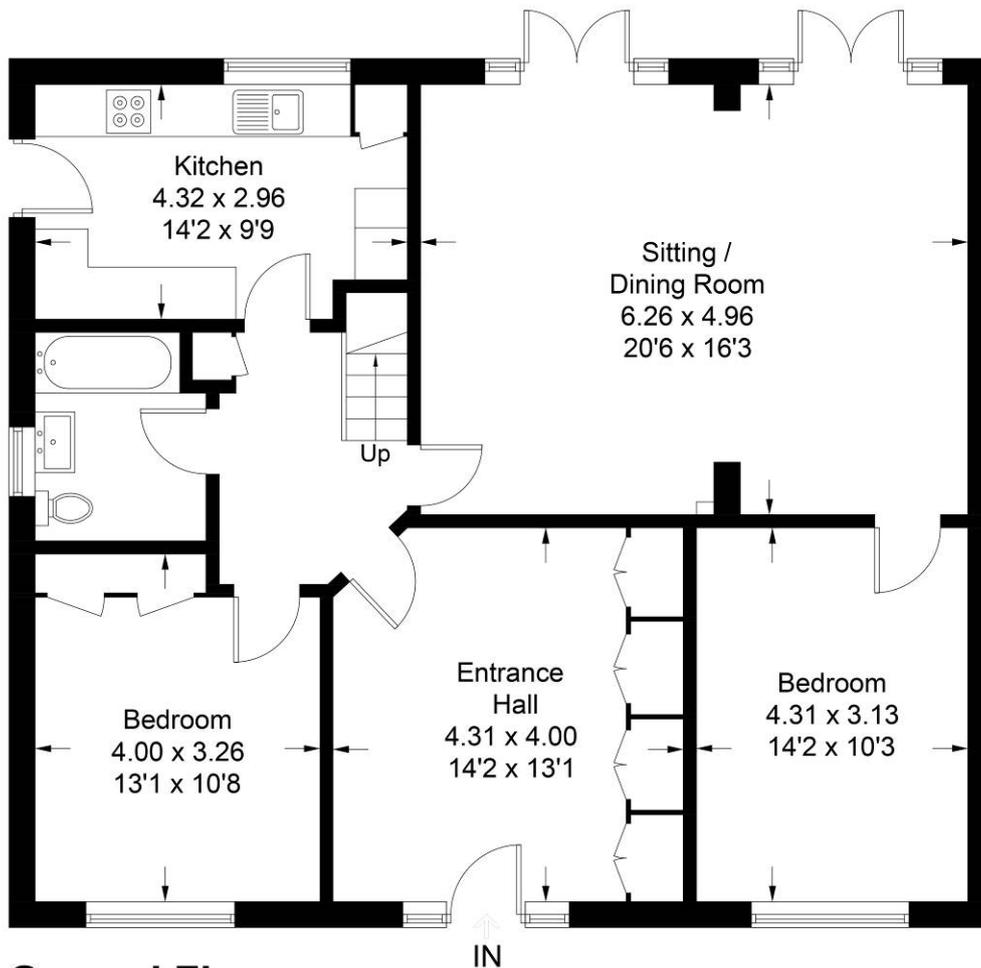

Ground Floor

Illustration for identification purposes only, measurements are approximate, not to scale. Fourlabs.co © (ID1200315)