

Offers in excess of £439,950

Millway, Mill Hill, NW7




- Ground Floor Maisonette
- 2 Double Bedrooms
- 2 Bathrooms (1 en-suite)
- Fitted Kitchen
- Large Private Garden with Terrace
- Off Street Parking
- Share of Freehold
- Recently Refurbished
- Chain Free

An immaculate chain free Two bedroom, two bathroom maisonette with parking, fabulous large garden and patio area, ideal for entertaining!

Recently refurbished this little gem offers a blank canvass for those wishing to add their own touches.

Millway, Mill Hill, NW7


-
-
-

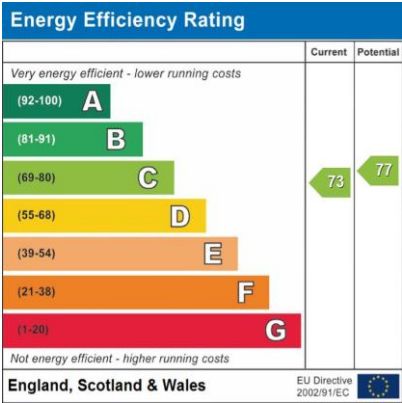





Millway, NW7

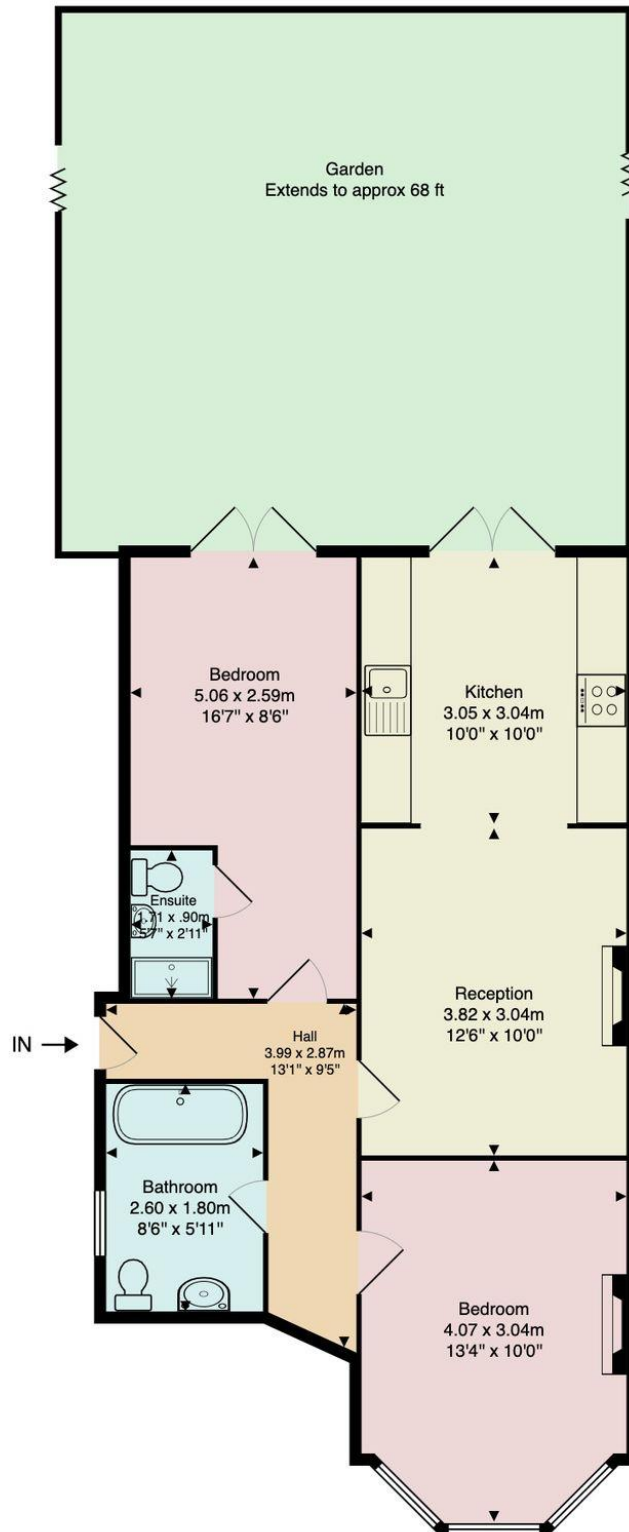


Aprox. Gross Internal Area: 58.6 m² ... 630 ft²

All measurements and areas are approximate only.
Dimensions are not to scale. This plan is for guidance only and must not be relied upon as a statement of fact.

Directions

Location

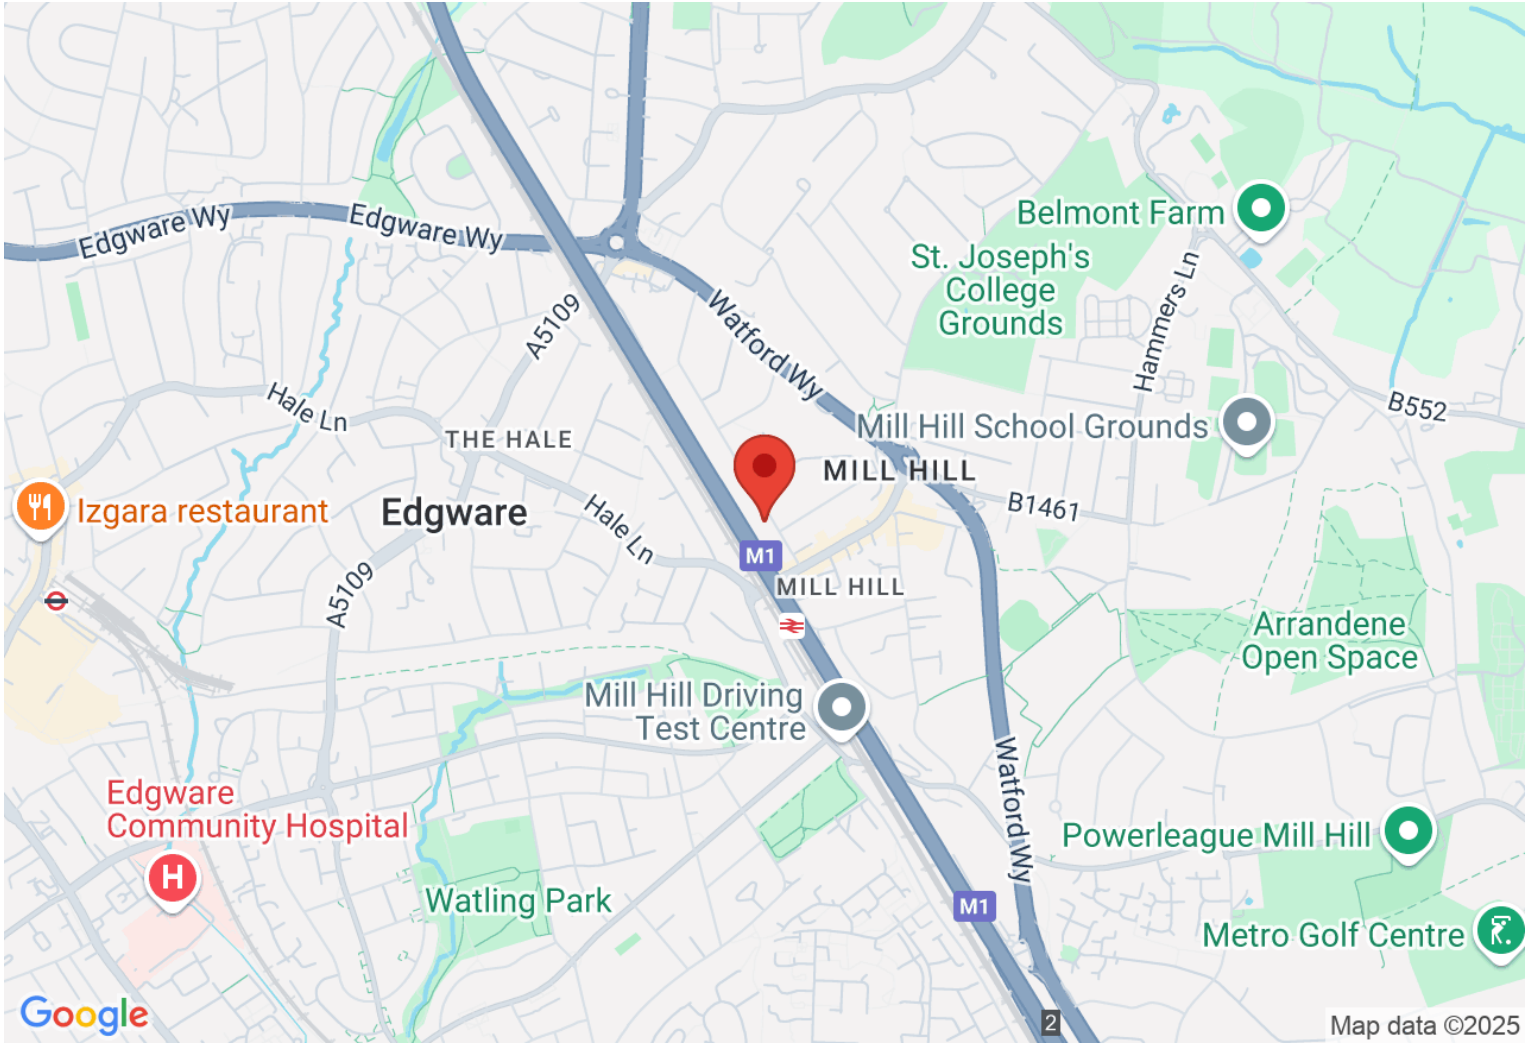

VIEWING BY APPOINTMENT WITH AGENTS PROPERTY SISTERS

2f Hale Lane, London, NW7 3NX T: 020 3745 7456 E: info@propsis.com W: www.propsis.com

General: While we endeavour to make our sales particulars fair, accurate and reliable, they are only a general guide to the property and, accordingly, if there is any point which is of particular importance to you, please contact the office and we will be pleased to check the position for you, especially if you are contemplating travelling some distance to view the property.

Measurements: These approximate room sizes are only intended as general guidance. You must verify the dimensions carefully before ordering carpets or any built-in furniture.

Services: Please note we have not tested the services or any of the equipment or appliances in this property, accordingly we strongly advise prospective buyers to commission their own survey or service reports before finalizing their offer to purchase.

THESE PARTICULARS ARE ISSUED IN GOOD FAITH BUT DO NOT CONSTITUTE REPRESENTATIONS OF FACT OR FORM PART OF ANY OFFER OR CONTRACT. THE MATTERS REFERRED TO IN THESE PARTICULARS SHOULD BE INDEPENDENTLY VERIFIED BY PROSPECTIVE BUYERS OR TENANTS. NEITHER PROPERTY SISTERS NOR ANY OF ITS EMPLOYEES OR AGENTS HAS ANY AUTHORITY TO MAKE OR GIVE ANY REPRESENTATION OR WARRANTY WHATEVER IN RELATION TO THIS PROPERTY.

YOUR HOME IS AT RISK IF YOU DO NOT KEEP UP REPAYMENTS ON A MORTGAGE OR OTHER LOAN SECURED ON IT.

Written quotations available on request. All loans secured on property. Life assurance is usually required.