

£335 per week



Hudson Apartments, Chadwell Lane, Alexandra Park, N8




- Newly Decorated
- Own Terrace
- Lovely Development
- Convenient Location
- Spacious



A very spacious & modern 1 double bedroom apartment located within this popular development with a very large terrace, fitted modern kitchen open plan to a large reception room, bathroom and storage. Finished to a high standard with excellent natural light, high ceilings and wood floors. Conveniently located between Wood Green, Alexandra Park, Crouch End & Turnpike Lane with easy access to Central London.

Hudson Apartments, Chadwell Lane, Alexandra Park, N8

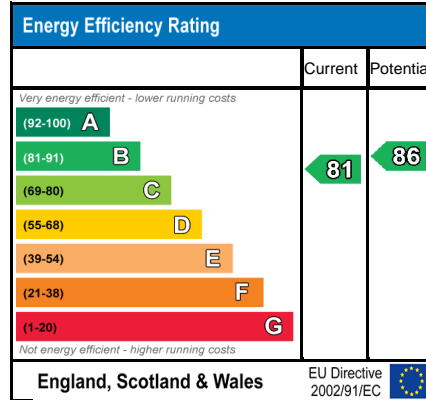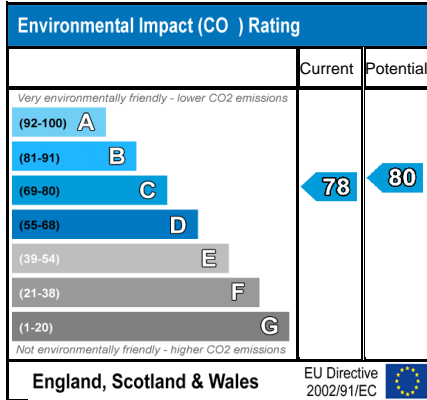

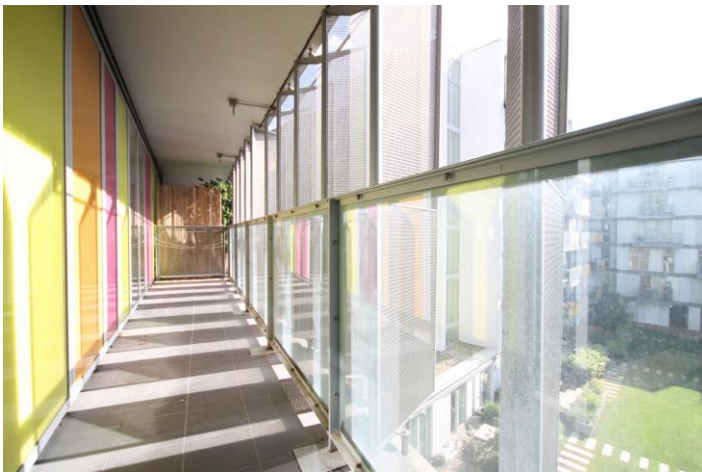

HUDSON APARTMENTS

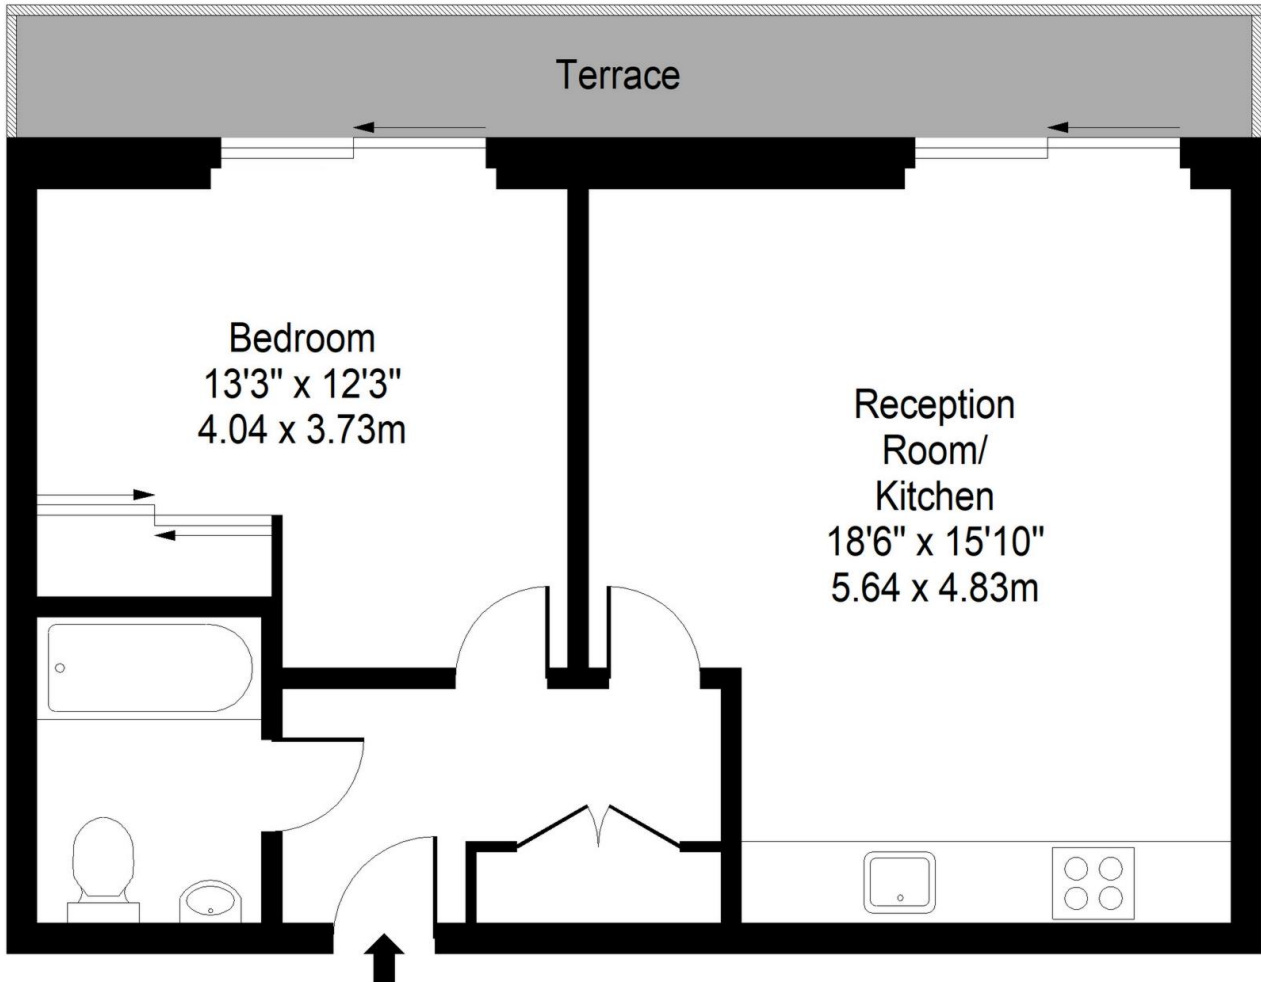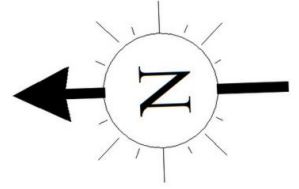

Second Floor


Approx. Gross Internal Area 541 Sq Ft - 50.26 Sq M

For Illustrative Purposes Only - Not To Scale

www.lpaplus.com

Directions

Location

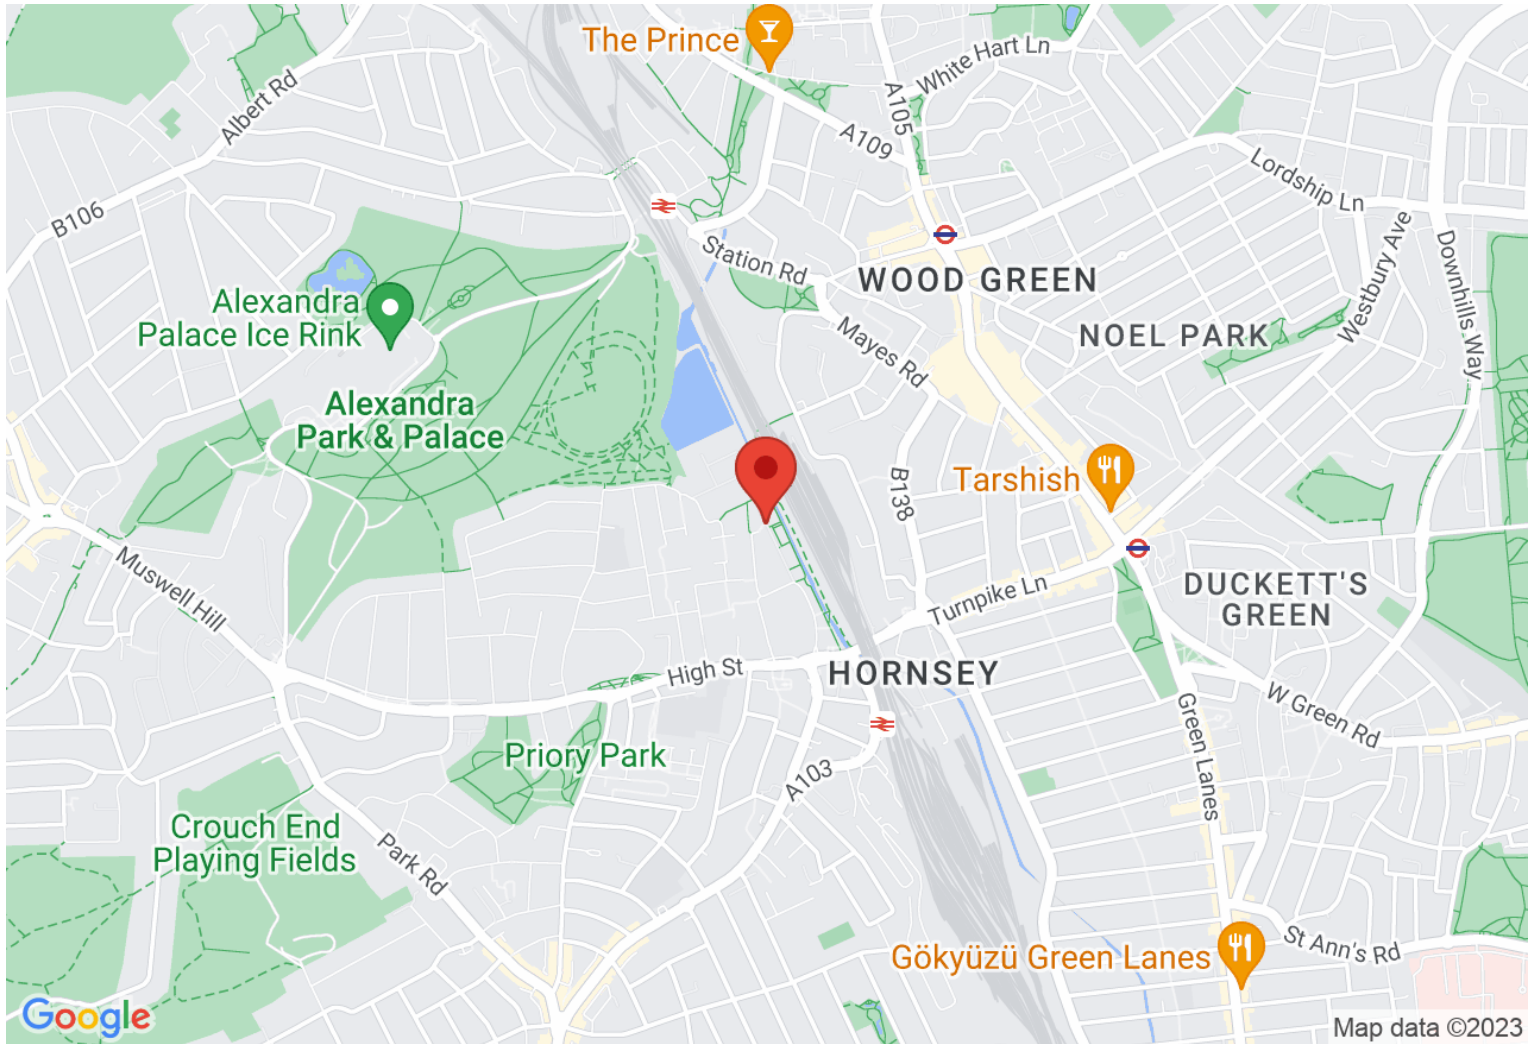

VIEWING BY APPOINTMENT WITH AGENTS ROCHESTER PLACE

161 Kentish Town Road, Camden, London, NW1 8PD T: 020 7284 4747 E: info@rochesterplace.co.uk W: www.rochesterplace.co.uk

General: While we endeavour to make our sales particulars fair, accurate and reliable, they are only a general guide to the property and, accordingly, if there is any point which is of particular importance to you, please contact the office and we will be pleased to check the position for you, especially if you are contemplating travelling some distance to view the property.

Measurements: These approximate room sizes are only intended as general guidance. You must verify the dimensions carefully before ordering carpets or any built-in furniture. Services: Please note we have not tested the services or any of the equipment or appliances in this property, accordingly we strongly advise prospective buyers to commission their own survey or service reports before finalizing their offer to purchase.

THESE PARTICULARS ARE ISSUED IN GOOD FAITH BUT DO NOT CONSTITUTE REPRESENTATIONS OF FACT OR FORM PART OF ANY OFFER OR CONTRACT. THE MATTERS REFERRED TO IN THESE PARTICULARS SHOULD BE INDEPENDENTLY VERIFIED BY PROSPECTIVE BUYERS OR TENANTS. NEITHER ROCHESTER PLACE NOR ANY OF ITS EMPLOYEES OR AGENTS HAS ANY AUTHORITY TO MAKE OR GIVE ANY REPRESENTATION OR WARRANTY WHATSOEVER IN RELATION TO THIS PROPERTY. YOUR HOME IS AT RISK IF YOU DO NOT KEEP UP REPAYMENTS ON A MORTGAGE OR OTHER LOAN SECURED ON IT.

Written quotations available on request. All loans secured on property. Life assurance is usually required.